





LEFT ELEVATION


SCALE:
 1/8" = 1'-0"
 1/4" = 1'-0"

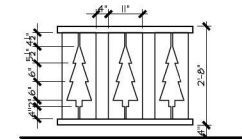

DECK RAIL DETAIL
 SCALE:
 1/4" = 1'-0"
 1/2" = 1'-0"
 NOTE: ACTUAL DESIGN PER CLIENT

 

BRACKET DETAIL
 SCALE:
 1/8" = 1'-0"
 1/4" = 1'-0"

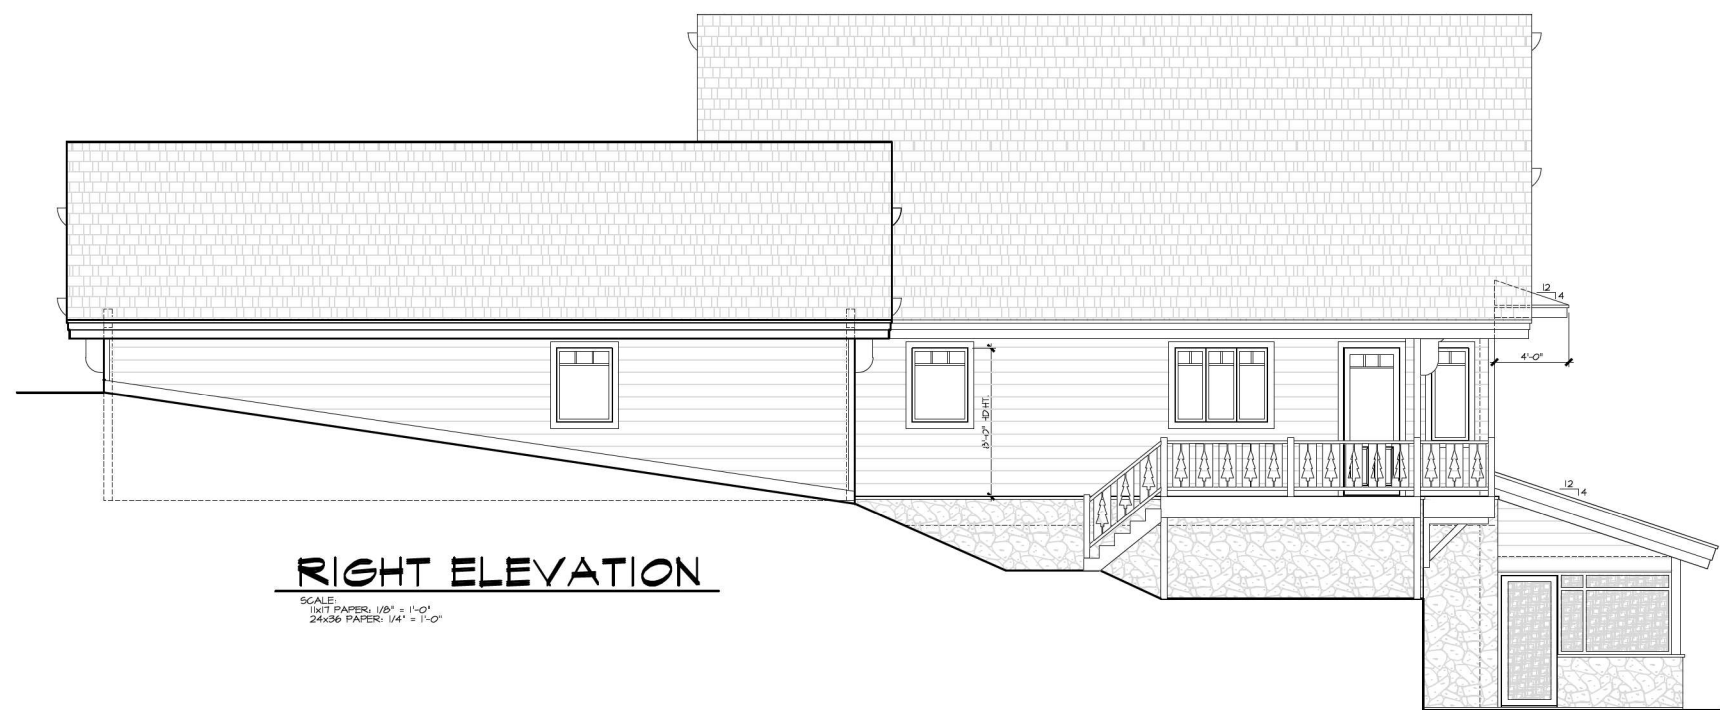

RIGHT ELEVATION

SCALE:
 1/8" = 1'-0"
 1/4" = 1'-0"

GRETCHEN PAUPORE
5095 DUNNS POINT ROAD
FLORENCE WI 53121

TABLE OF CONTENT

- RENDERED FRONT
- FOUNDATION PLAN
- BASEMENT PLAN
- FIRST FLOOR PLAN
- LOFT PLAN
- FRONT & BACK ELEVATIC
- LEFT & RIGHT ELEVATION
- ROOF OUTLINE
- SECTIONS & DETAILS
- BSMT BRACED WALL
- 1ST FLR BRACED WALL
- LOFT BRACED WALL

AREA

FIRST FLOOR	
FINISHED BASEMENT	
TOTAL LIVING:	
GARAGE	
FRONT PORCH	
COLD STORAGE	
BALCONY	60 + 60
SCREENED PORCH	
TOTAL COVERED:	
LOFT	
UNFINISHED BASEMENT	

JOB # 16019-