


GRETCHEN PAUPORE  
 5095 DUNNS POINT ROAD  
 FLORENCE WI 53121

TABLE OF CONTENT

RENDERED FRONT FOUNDATION PLAN  
 BASEMENT PLAN  
 FIRST FLOOR PLAN  
 LOFT PLAN  
 FRONT & BACK ELEVATION  
 LEFT & RIGHT ELEVATION  
 ROOF OUTLINE  
 SECTIONS & DETAILS  
 BSMT BRACED WALL  
 1ST FLR BRACED WALL  
 LOFT BRACED WALL

AREA

FIRST FLOOR	
FINISHED BASEMENT	
<b>TOTAL LIVING:</b>	
GARAGE	
FRONT PORCH	
COLD STORAGE	
BALCONY	60 + 60
SCREENED PORCH	
<b>TOTAL COVERED:</b>	
LOFT	
UNFINISHED BASEMENT	

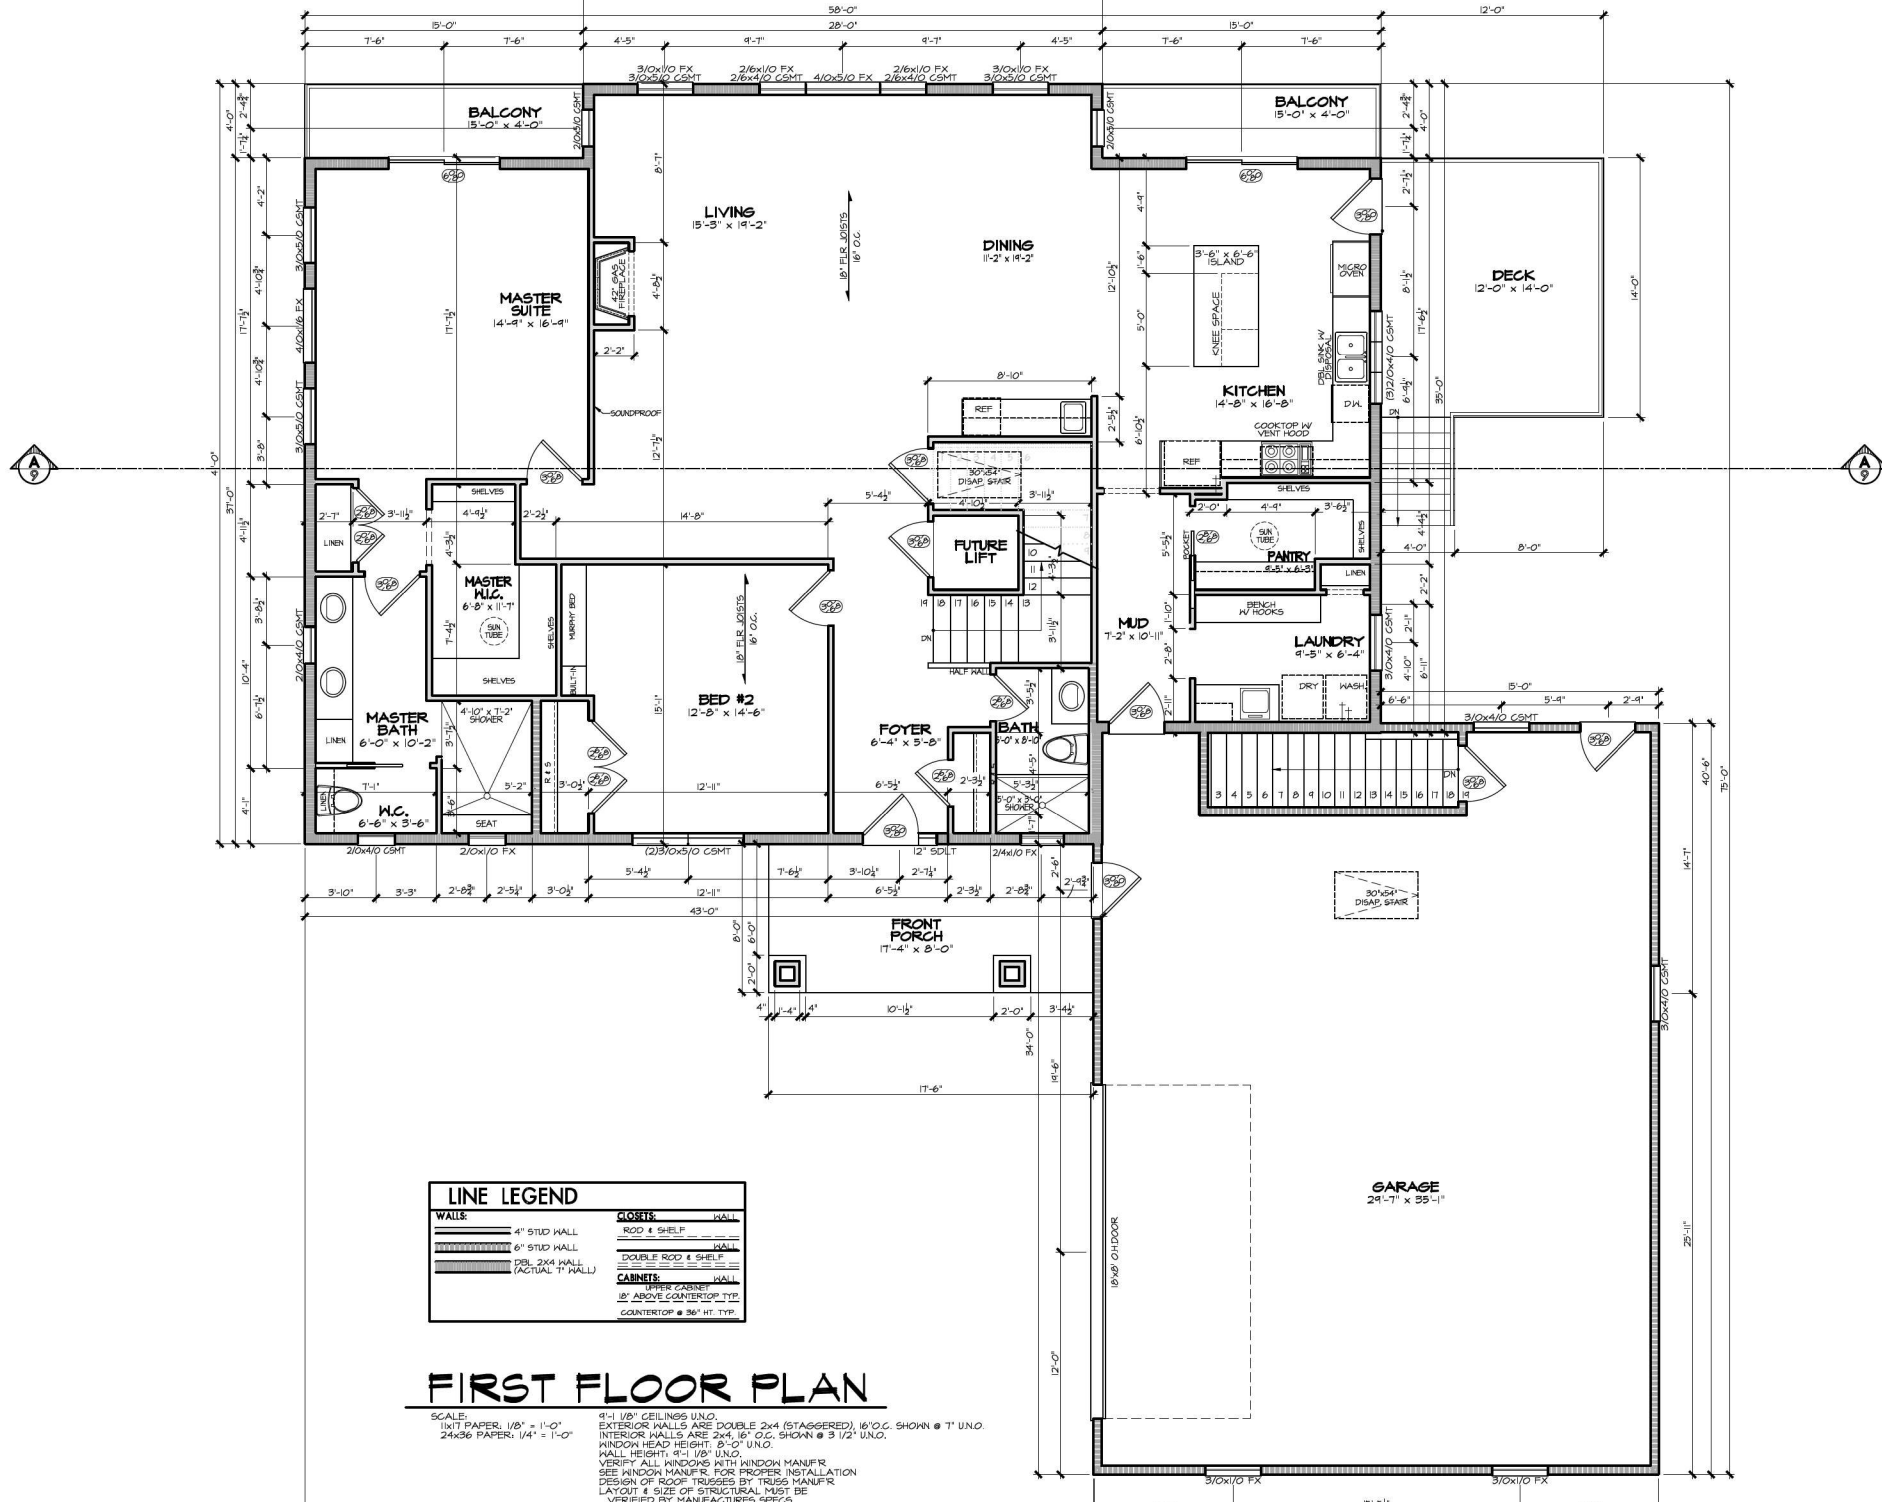

**LINE LEGEND**

<b>WALLS:</b>	<b>CLOSETS:</b>	<b>WALL:</b>
4" STUD WALL	ROD & SHELF	
6" STUD WALL	DOUBLE ROD & SHELF	
DBL 2X4 WALL (ACTUAL T WALL)	<b>CABINETS:</b>	<b>WALL:</b>
	8" ABOVE COUNTERTOP TYP.	
	COUNTERTOP @ 36" HT. TYP.	

**FIRST FLOOR PLAN**

SCALE:  
 1/8" = 1'-0"  
 1/4" = 1'-0"

8" @ 16" CEILINGS UNO.  
 EXTERIOR WALLS ARE DOUBLE 2X4 (STAGGERED), 16" O.C. SHOWN @ 7' UNO.  
 INTERIOR WALLS ARE 2X4, 16" O.C. SHOWN @ 3 1/2' UNO.  
 WINDOW HEAD HEIGHT: 8'-0" UNO.  
 WALL HEIGHT: 8'-1 1/8" UNO.  
 VERIFY ALL WINDOWS WITH WINDOW MANUF.  
 SEE WINDOW MANUF. FOR PROPER INSTALLATION  
 DESIGN OF ROOF TRUSSES BY TRUSS MANUF.  
 LAYOUT & SIZE OF STRUCTURAL MSFT BE  
 VERIFIED BY MANUFACTURES SPECS